


**BRITISH ATHLETICS INTER COUNTIES CROSS COUNTRY
CHAMPIONSHIPS AND UK CROSS CHALLENGE FINAL**
Saturday 12th March 2016
Site Plan

KEY

- Race Route
- Route Points
- 1. Changing
- 2. Merchandises
- 3. Catering
- 4. Information
- 5. Registration
- 6. P.A. / Commentary
- 7. Event Control
- 8. VIP Marquee
- 9. Officials / Marshalls
- 10. Presentation Area
- 11. First Aid
- 12. F R Systems

- Toilets
- Ambulances
- - - Fencing
- Stewards
- ▲ Race Marshalls
- ▼ Course Marshalls
- M Medical Teams
- X Crossing Points

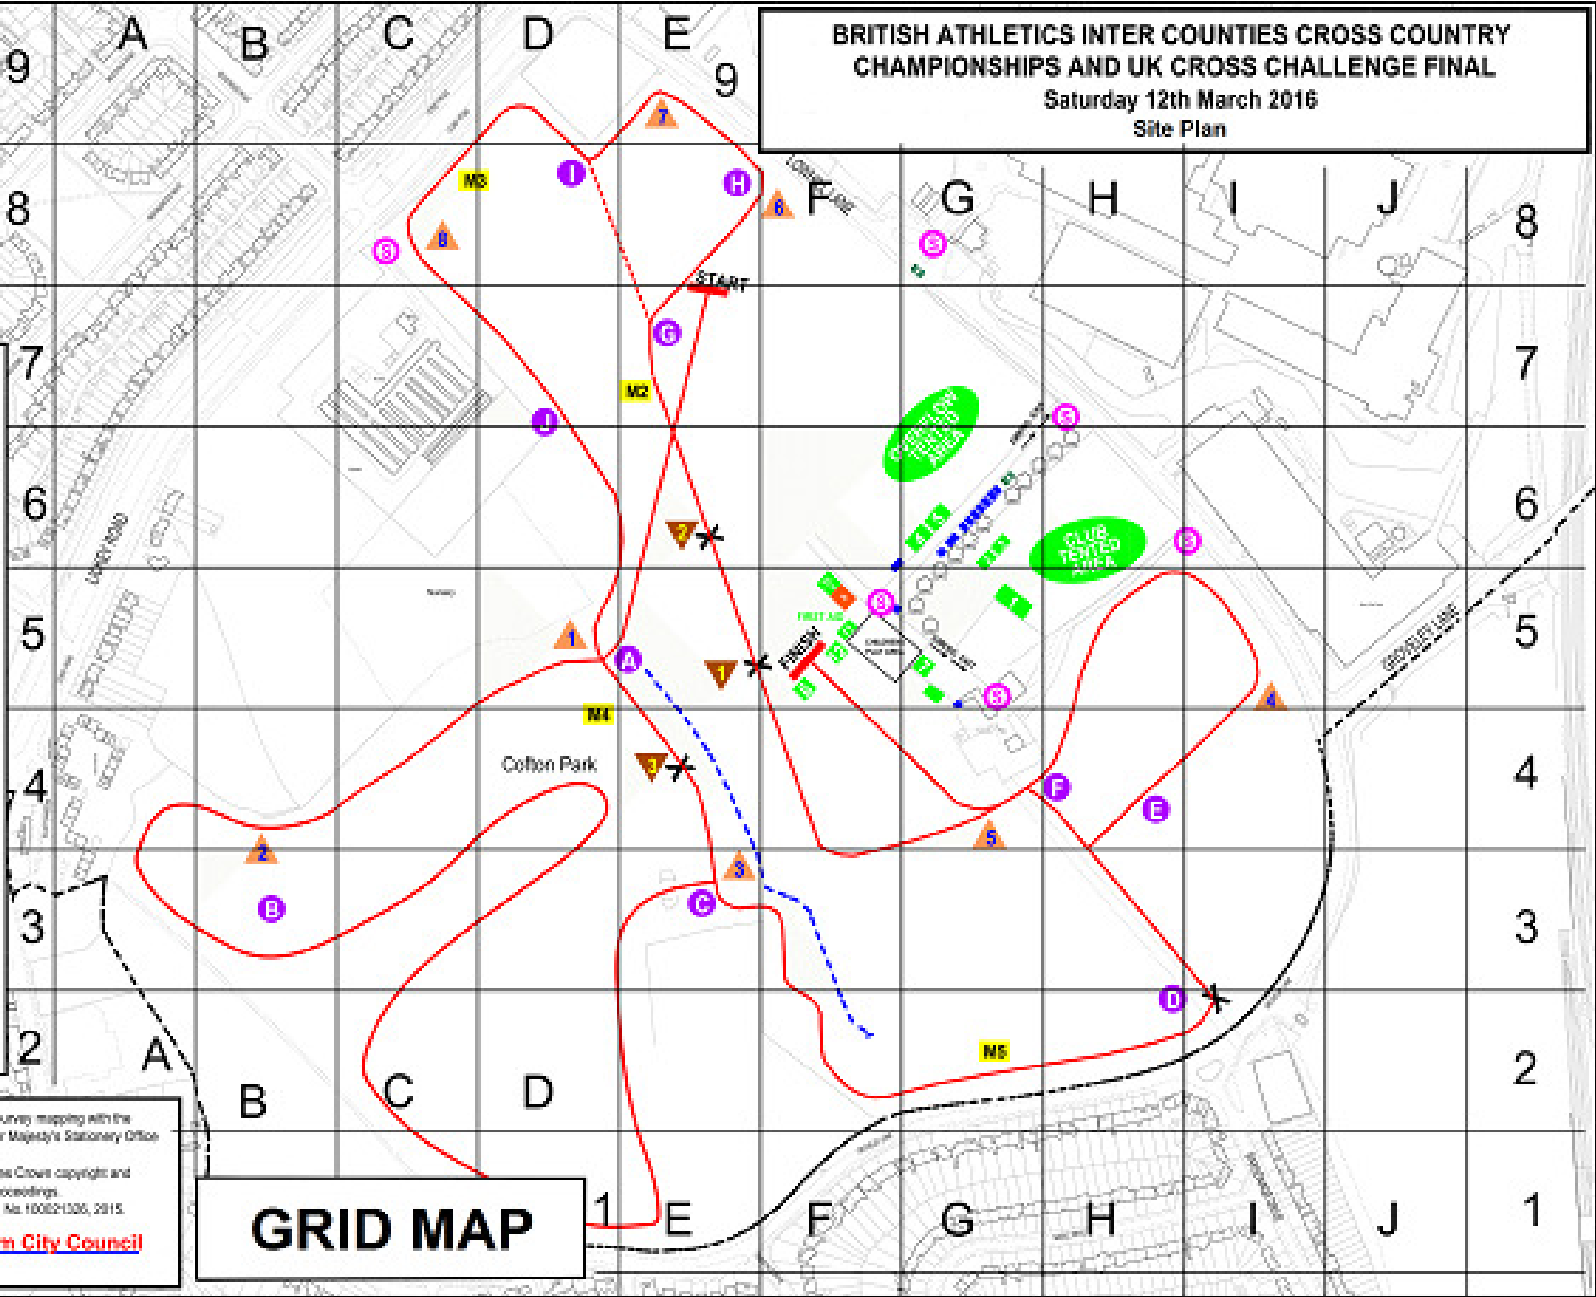

Scale 1:2000 @ A4
19/02/2015
Ref: p:\rescomm\000015.dwg

Reproduced from the Ordnance Survey mapping with the permission of the Controller of Her Majesty's Stationary Office © Crown copyright. Unauthorised reproduction infringes Crown copyright and may lead to prosecution or civil proceedings. Birmingham City Council. Licence No. 100621030, 2015.

Birmingham City Council